



# VILLA B

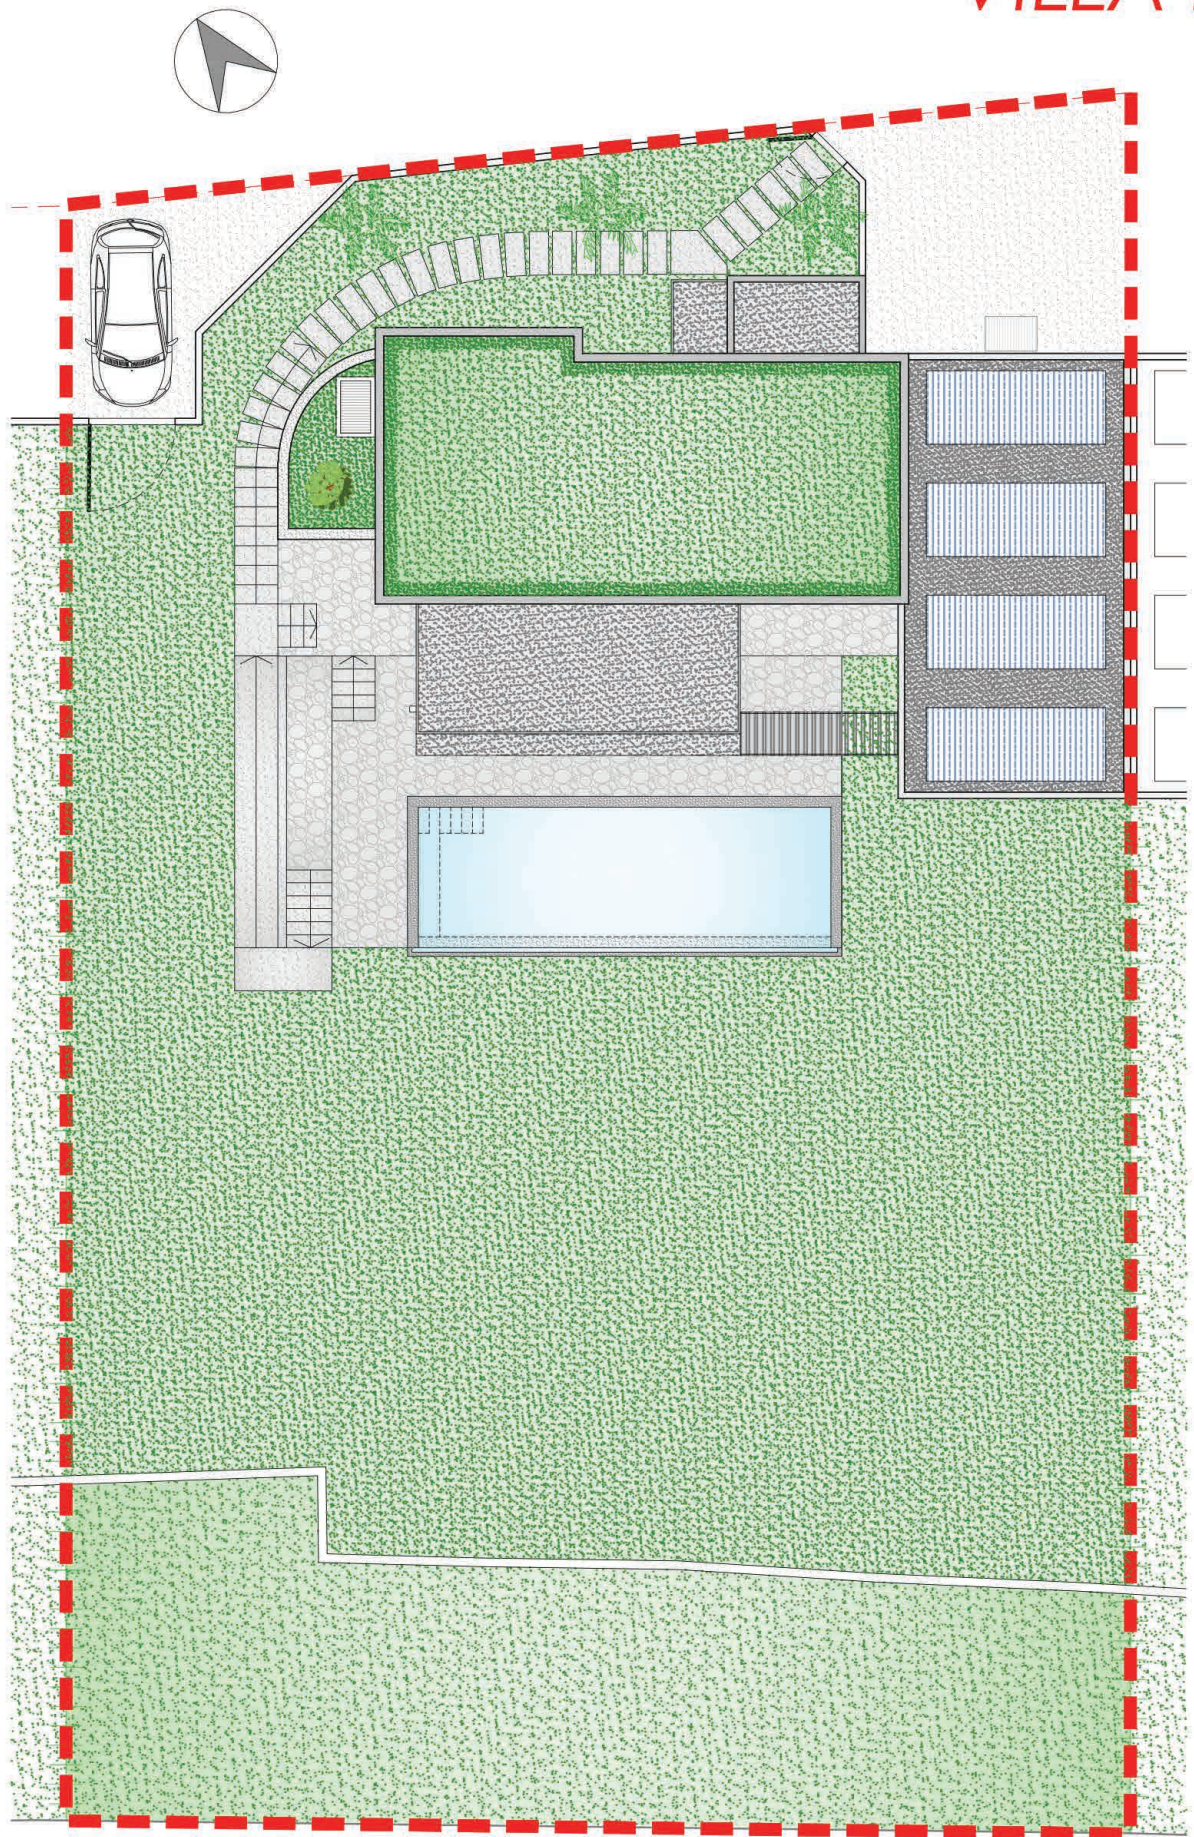


# VILLA B

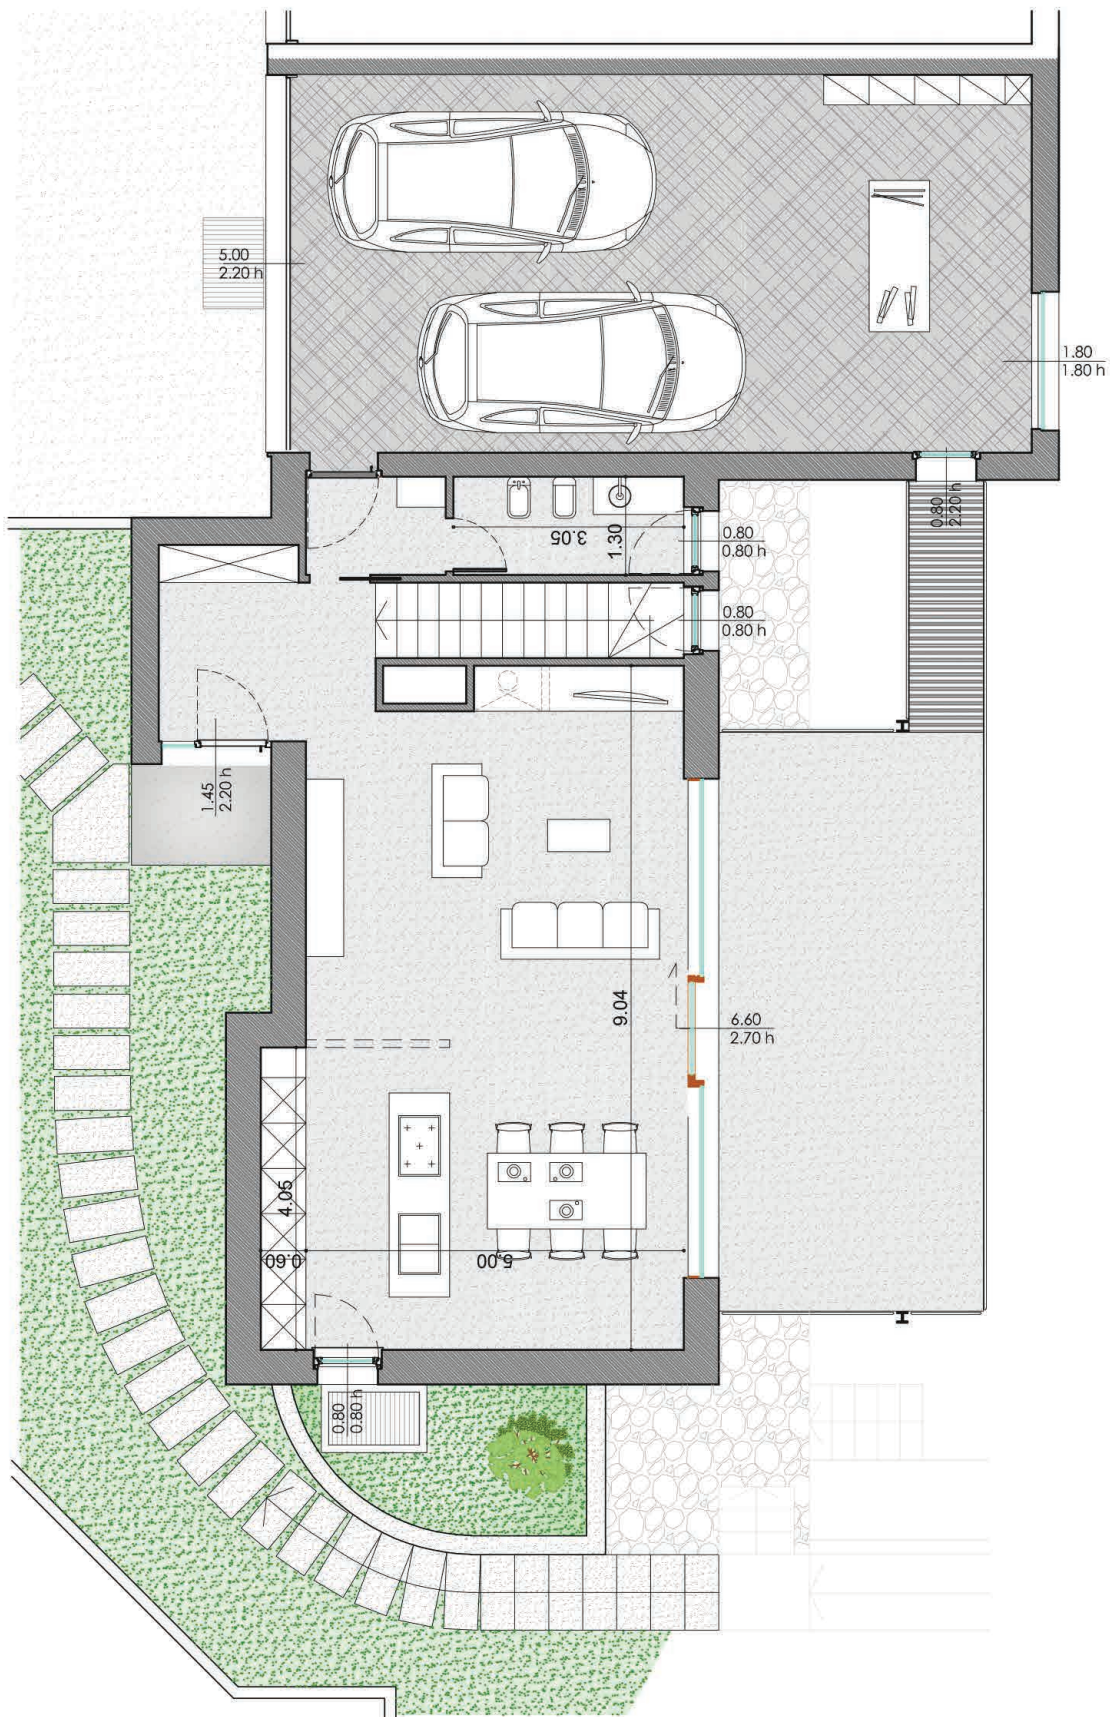


PIANTA PIANO TERRA - VILLA B - scala 1:100

# VILLA B

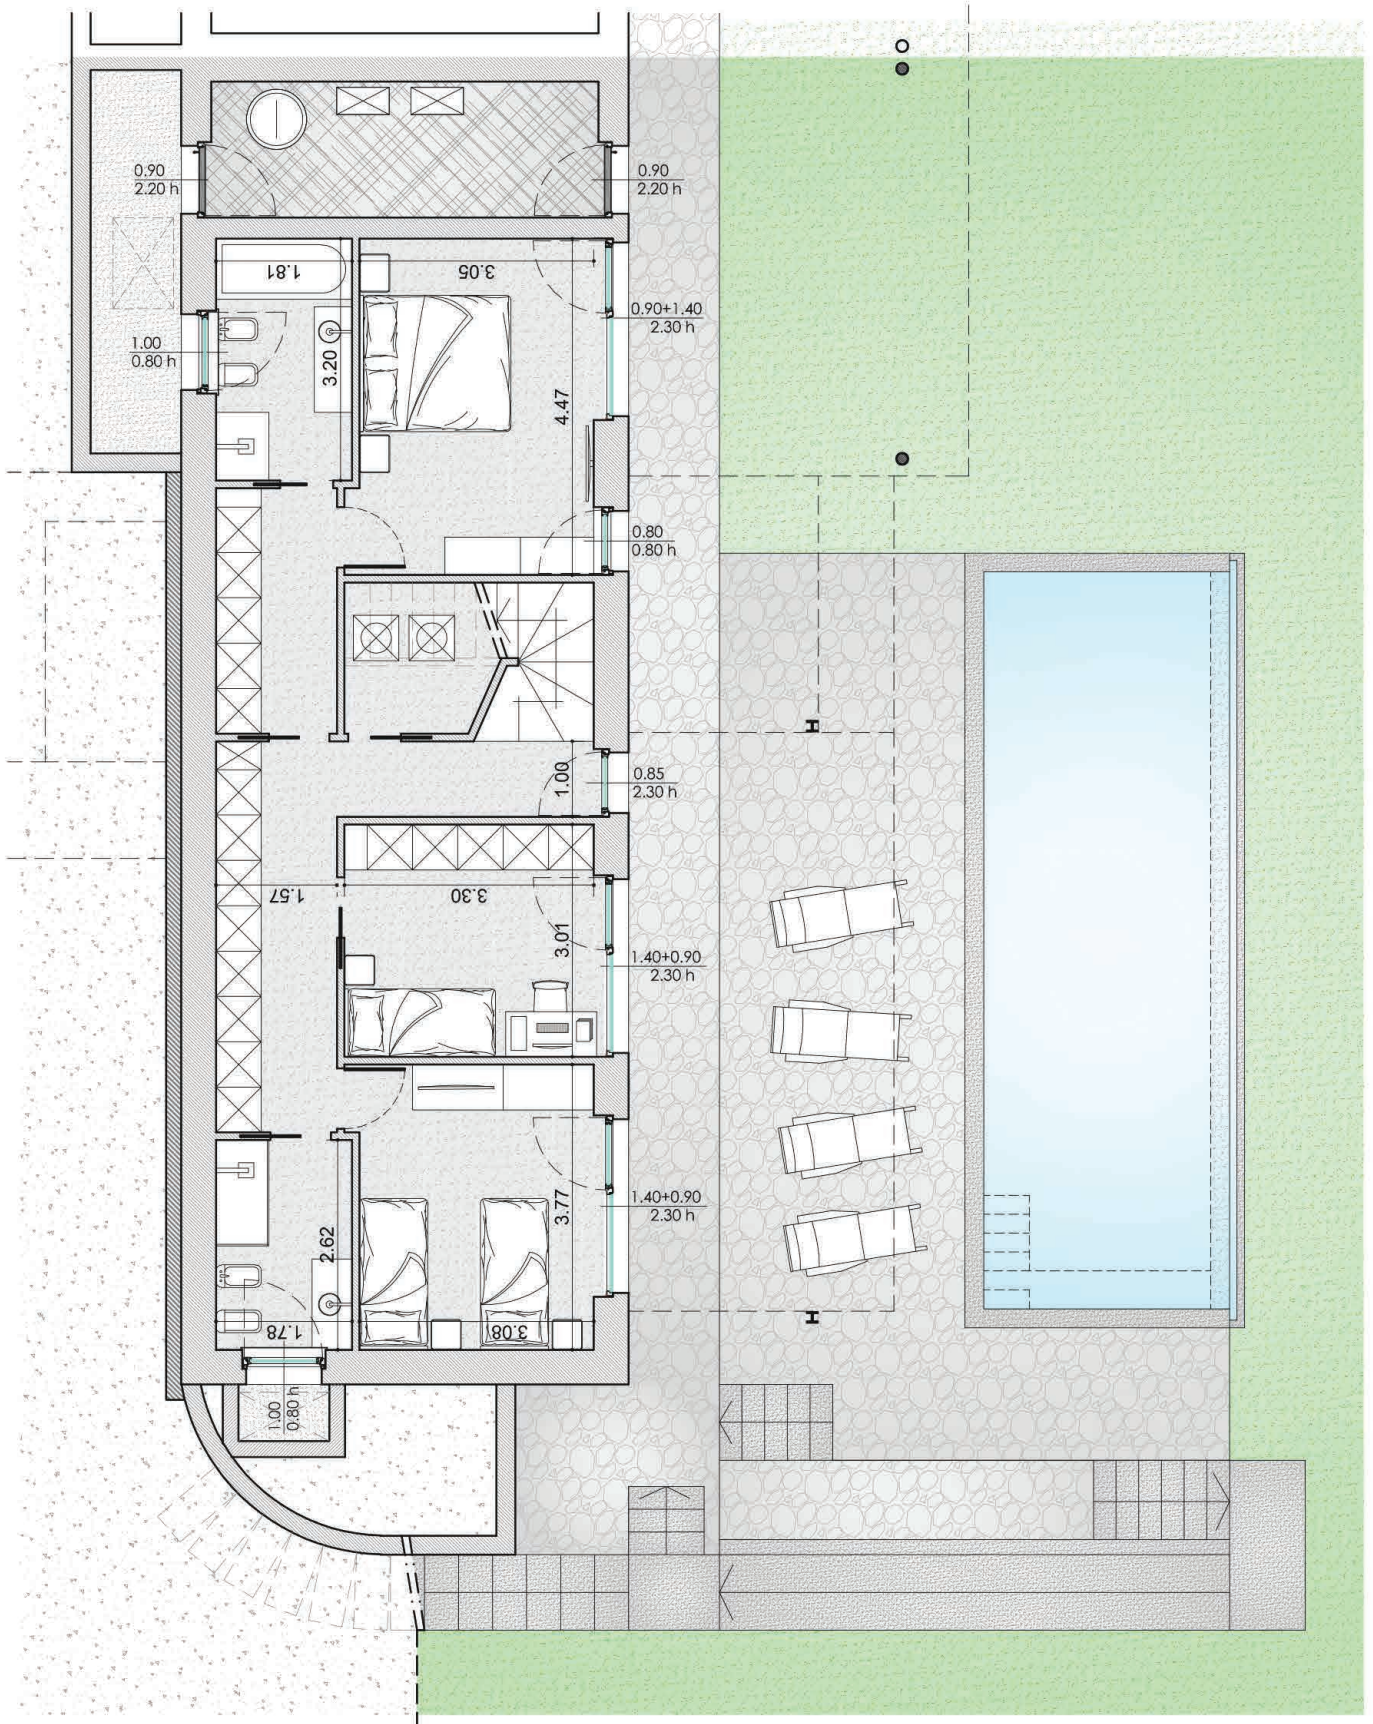

PIANTA PIANO SEMINTERRATO - VILLA B - scala 1:100

# VILLA B

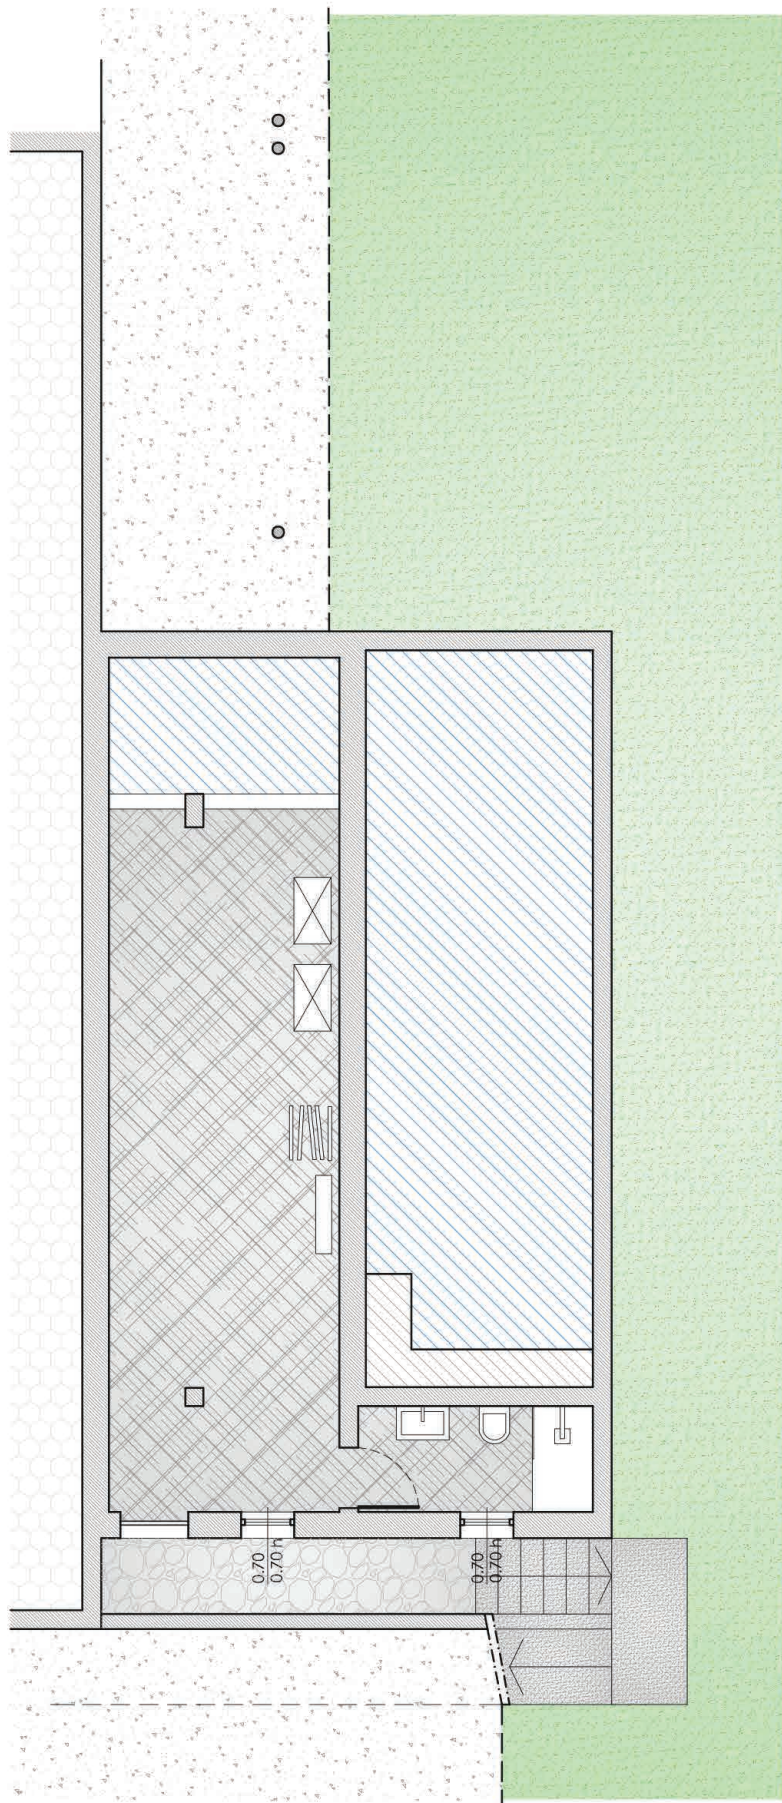

PIANTA PIANO INTERRATO - VILLA B - scala 1:100